




## WORK IN PROGRESS:

The Developing Design and Development Boundary are shown as indicative only and may be subject to change prior to the end of Phase 3 Design and Environmental Evaluation.

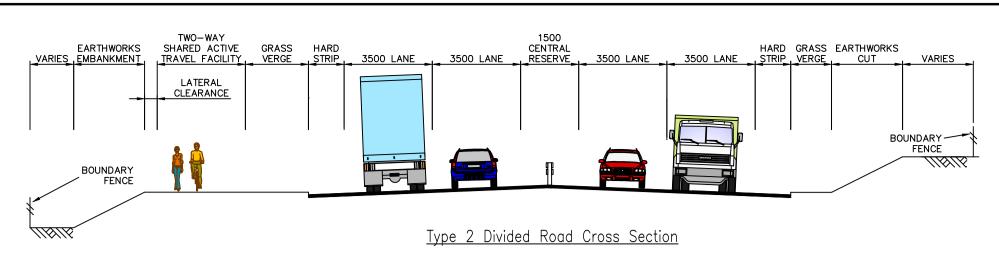

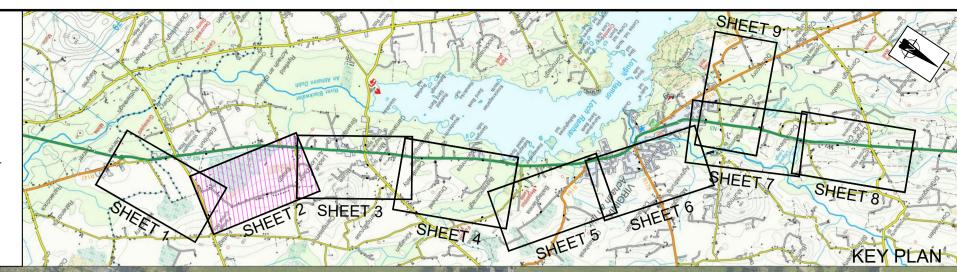

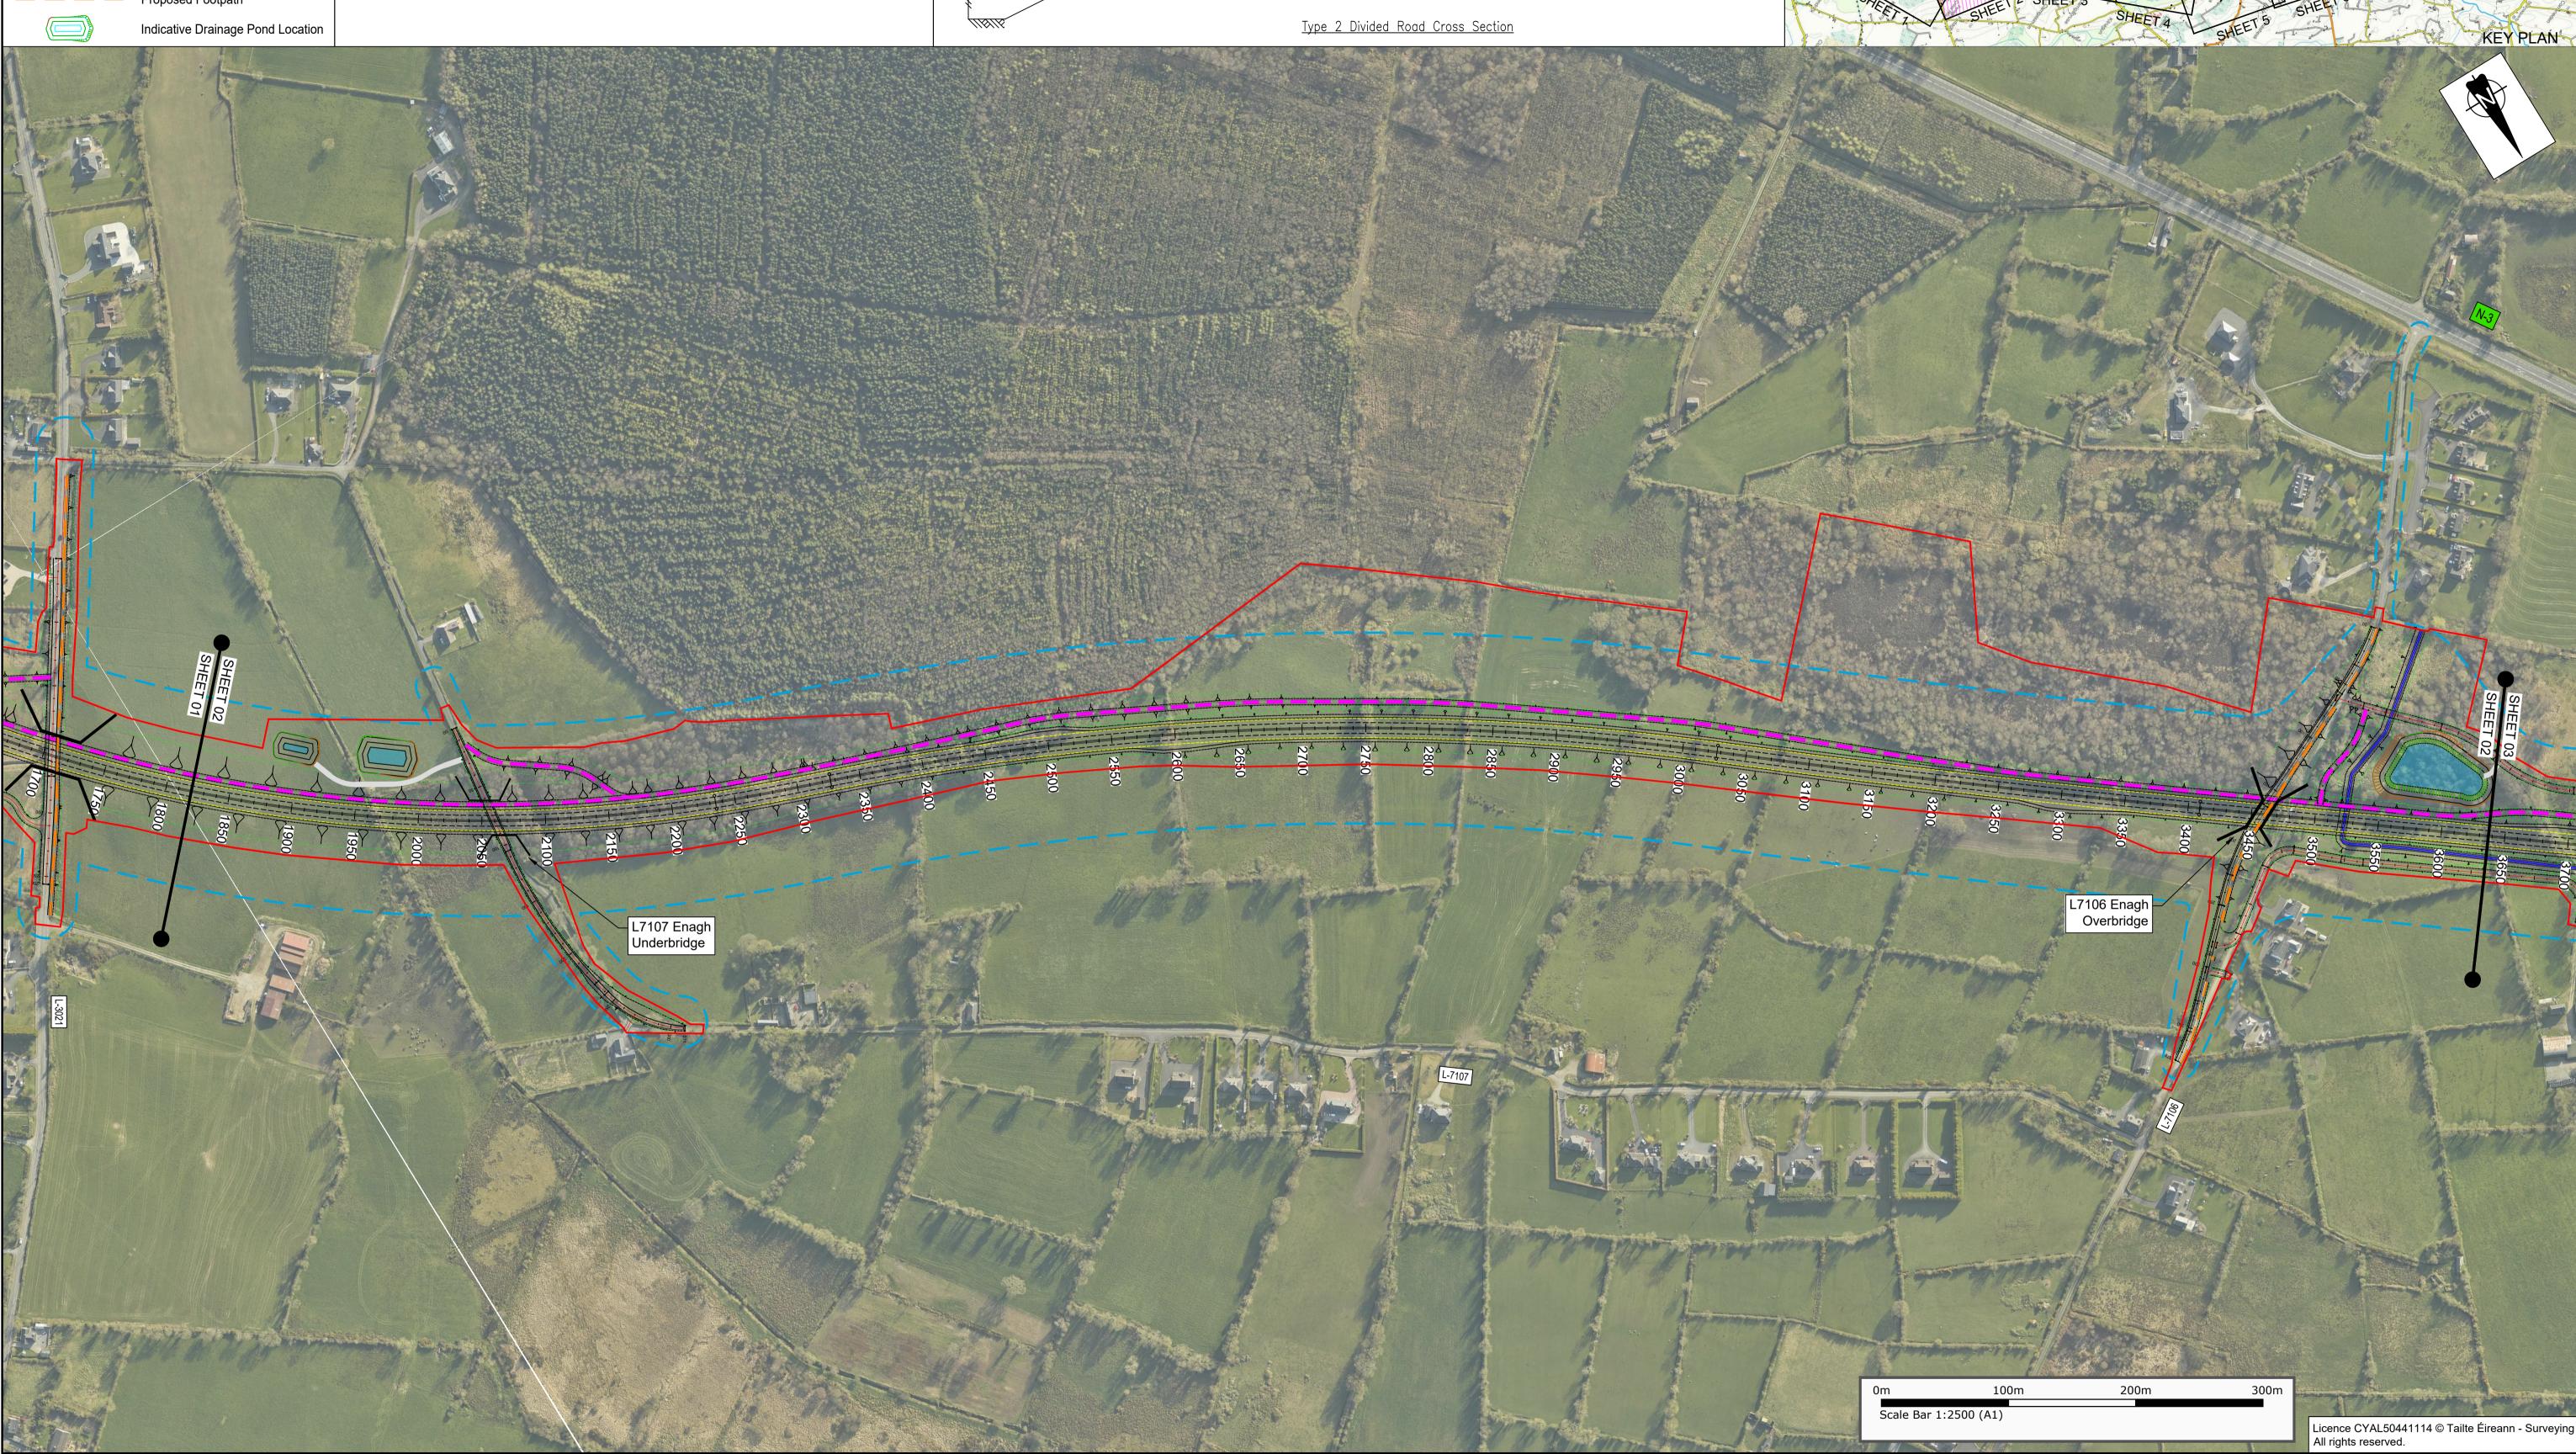





Rialtas na hÉireann Government

Tionscadal Éireann
Project Ireland
2040



meath county council





l i	Notes:	1	Rev.	
	DO NOT SCALE, use figured dimensions only.			
	All levels are referred to Ordnance Survey Datum, Malin Head.			
	This drawing is the property of Barry Transportation. It is a			L
	confidential document and must not be copied, used, or its contents divulged without prior written consent. This document should not be relied on or used in circumstances			l
	other than those for which it was originally prepared. Barry			
	Transportation accepts no responsibility for this document to any other party other than the party by whom it was			L
	commissioned.	,	C01	l

Rev.	Date	Drawn	Description	Chk'd	Appr.
C01	06/06/25	EZ	ISSUE FOR PUBLIC UPDATE	TC	TC

Project Title:	N3 VIRGINIA BYPASS	Status:				
Drawing Title:	Drawing Title: PUBLIC UPDATE - JUNE 2025					
DEVELO	DEVELOPING DESIGN & INDICATIVE DEVELOPMENT BOUNDARY Sheet 2 of 9					
Designed: DRU	Drawing No.	Rev:				
Drawn: EZ	19408-BT-01-ZZ-DR-C_4392	1 22 22				
Approved: TC	Scale at A1: 1:2500	C01				
Reviewed: TC	Date: June 2025					