



WORK IN PROGRESS:

The Developing Design and Development Boundary are shown as indicative only and may be subject to change prior to the end of Phase 3 Design and Environmental Evaluation.

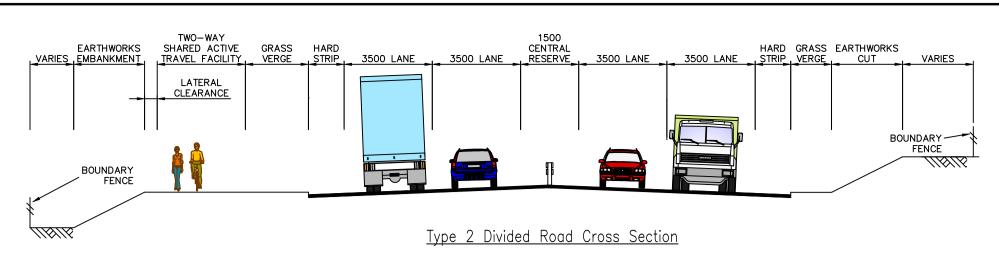



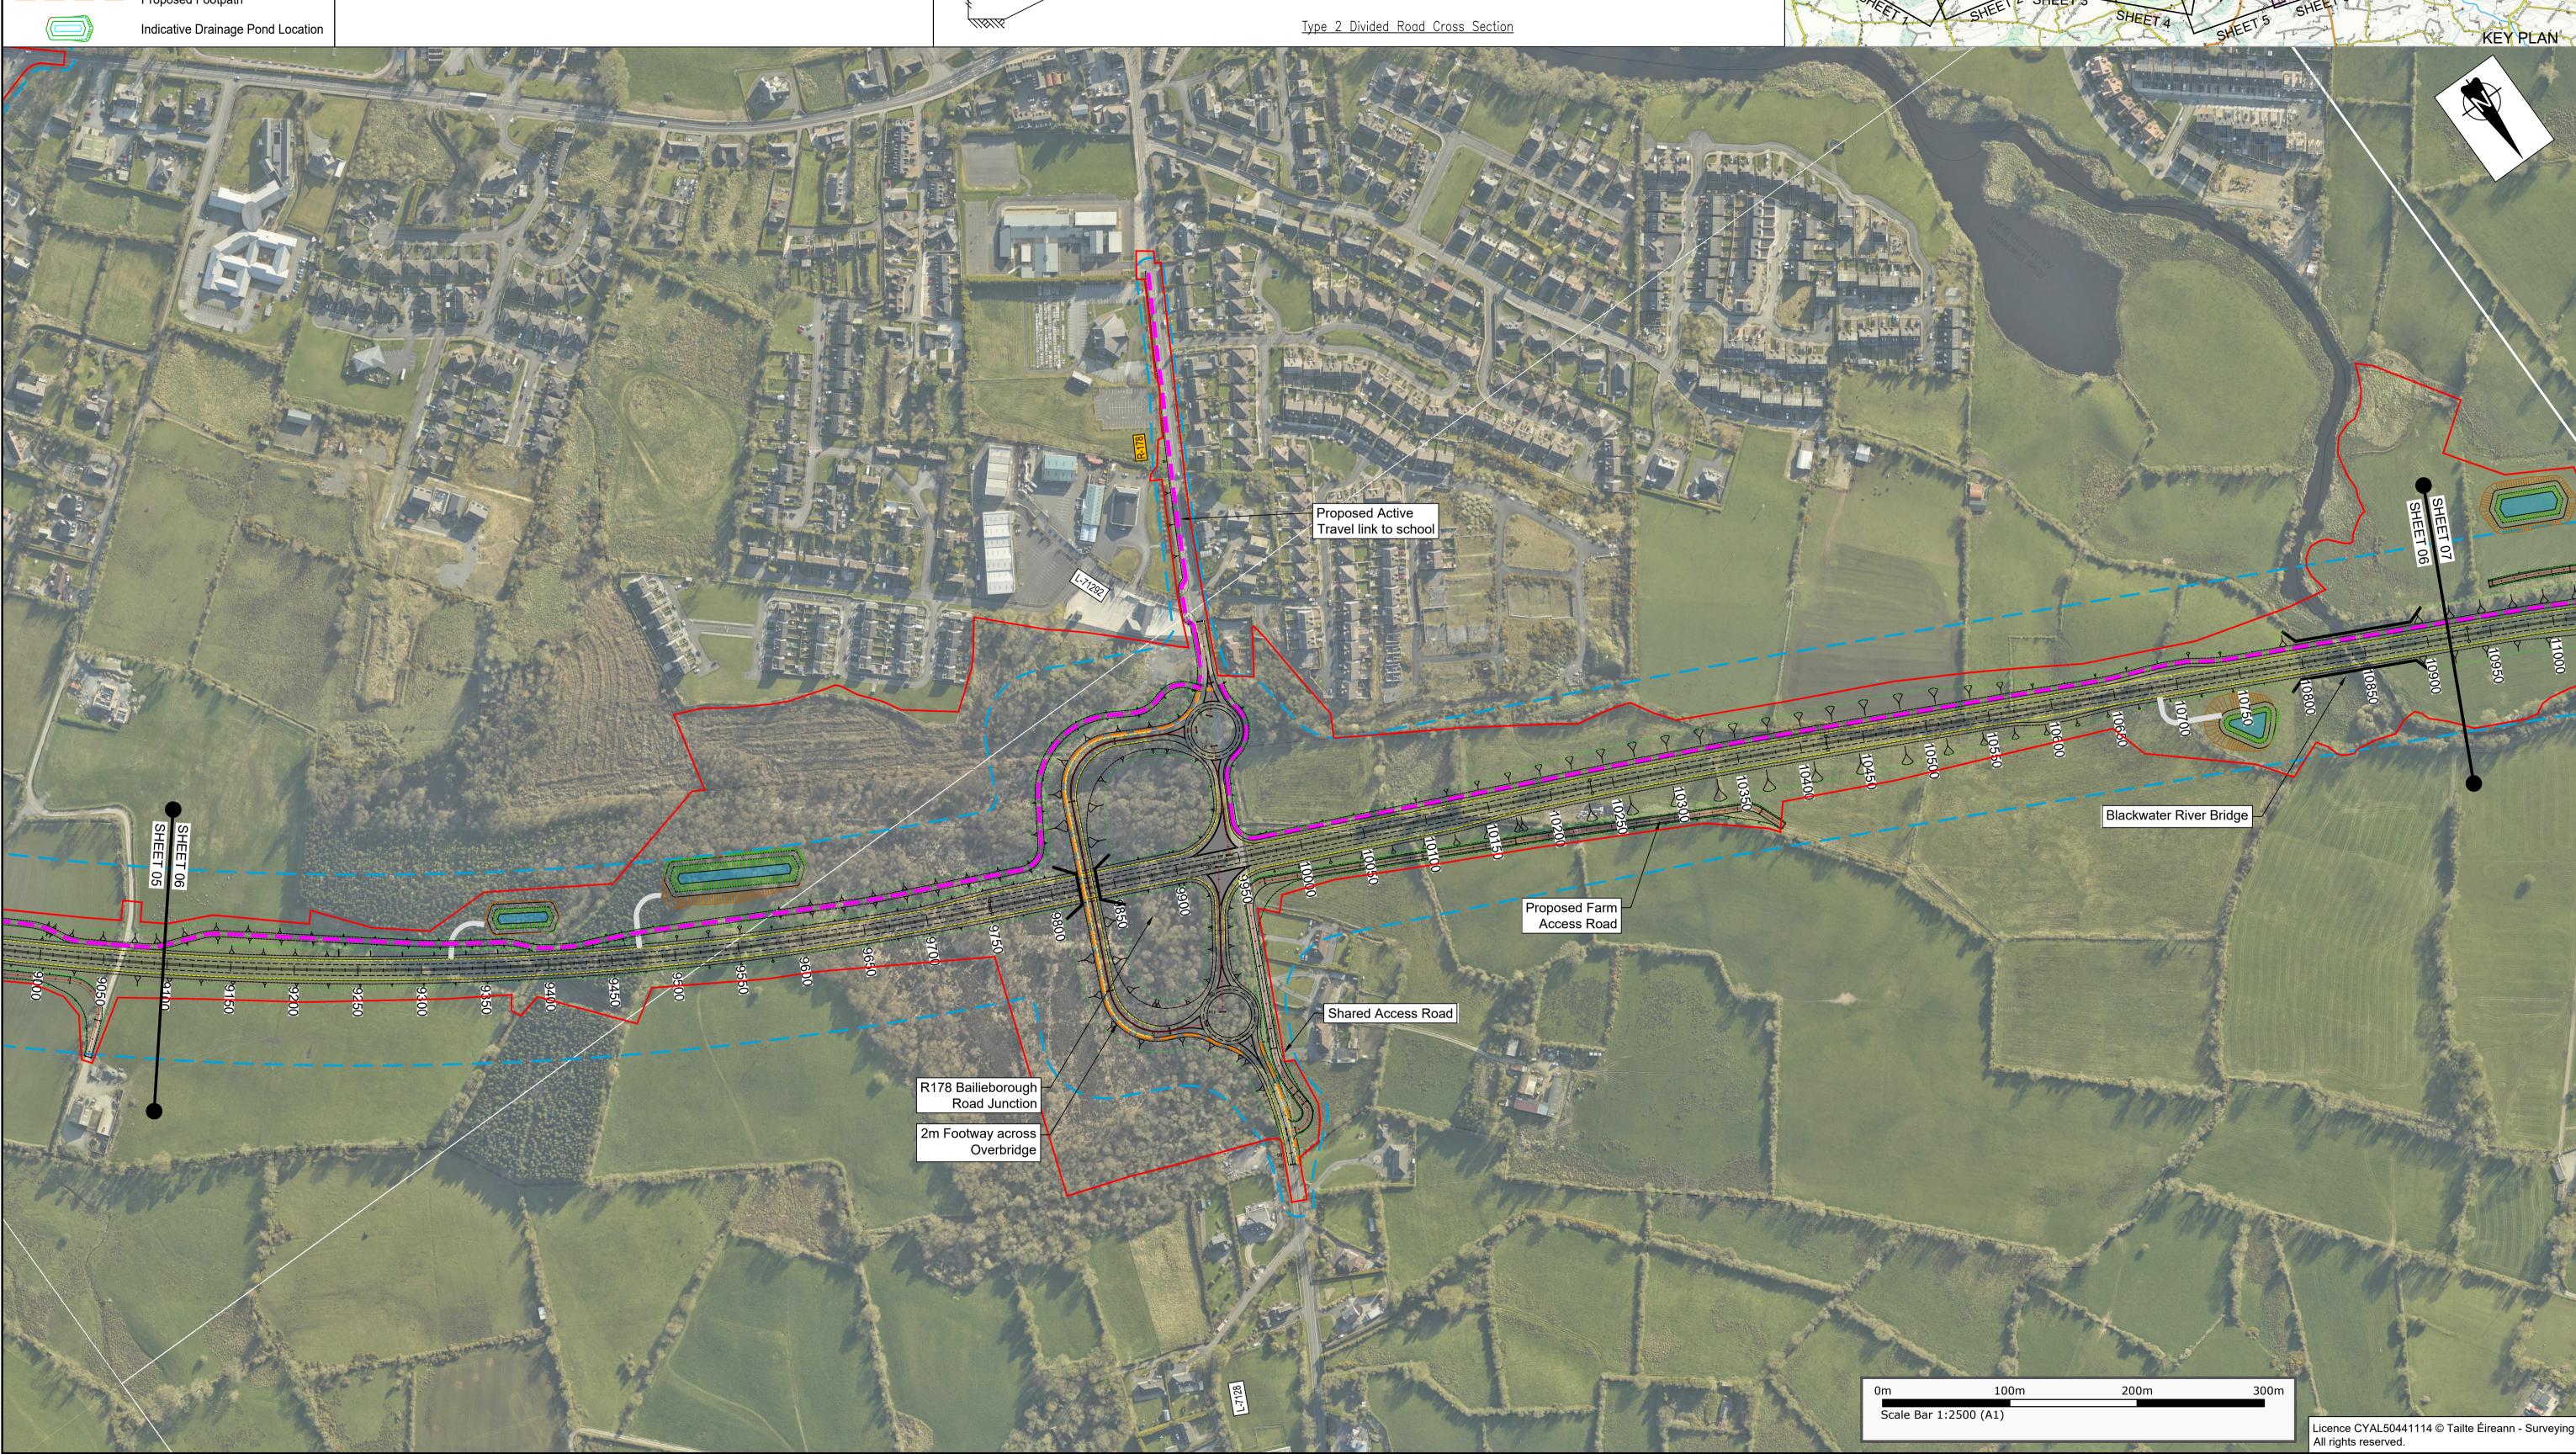





Rialtas na hÉireann Government of Ireland

Tionscadal Éireann
Project Ireland
2040





meath county council



1	Notes:
	DO NOT SCALE, use figured dimensions only.
	All levels are referred to Ordnance Survey Datum, Malin Head.
	This drawing is the property of Barry Transportation. It is a confidential document and must not be copied, used, or its contents divulged without prior written consent. This document should not be relied on or used in circumstances other than those for which it was originally prepared. Barry Transportation accepts no responsibility for this document to any other party other than the party by whom it was commissioned

Rev.	Date	Drawn	Description	Chk'd	Appr.
C01	06/06/25	EZ	ISSUE FOR PUBLIC UPDATE	TC	TC

Project Title:	N3 VIRGINIA BYPASS	Status:				
Drawing Title:	Drawing Title: PUBLIC UPDATE - JUNE 2025					
DEVELO	DEVELOPING DESIGN & INDICATIVE DEVELOPMENT BOUNDARY Sheet 6 of 9					
Designed: DRU	Drawing No.	Rev:				
Drawn: EZ	19408-BT-01-ZZ-DR-C_4436	1 22 22				
Approved: TC	Scale at A1: 1:2500	C01				
Reviewed: TC	Date: June 2025					