



TII
Bonneagar Iompair Éireann
Transport Infrastructure Ireland

CH2M Barry

Classon House Phone: +353 1 485 1400
Dundrum Business Park, Email: info@jbbarry.ie
Dundrum Road,
Dublin 14,
Ireland

1. ALL DIMENSIONS IN METRES UNLESS STATED OTHERWISE.

JOB


***M18 MOTORWAY
SERVICE AREA***

JOB

***M18 MOTORWAY
SERVICE AREA***

TITLE	
	SITE LOCATION PLAN

DESIGN:	DRAWN:	CHK:	APP:
FR	ROB	JN	PM
SCALE: 1:20,000 @ A1 , 1:40,000 @ A3			
DATE: 11/07/17			
PROJ: 664251			
REF: 664251-HB-HGN-M18_ZZZZZZ-DR-CH-0001			
DWG:	1 of 34	REVISION: P01	SUITABILITY: S3

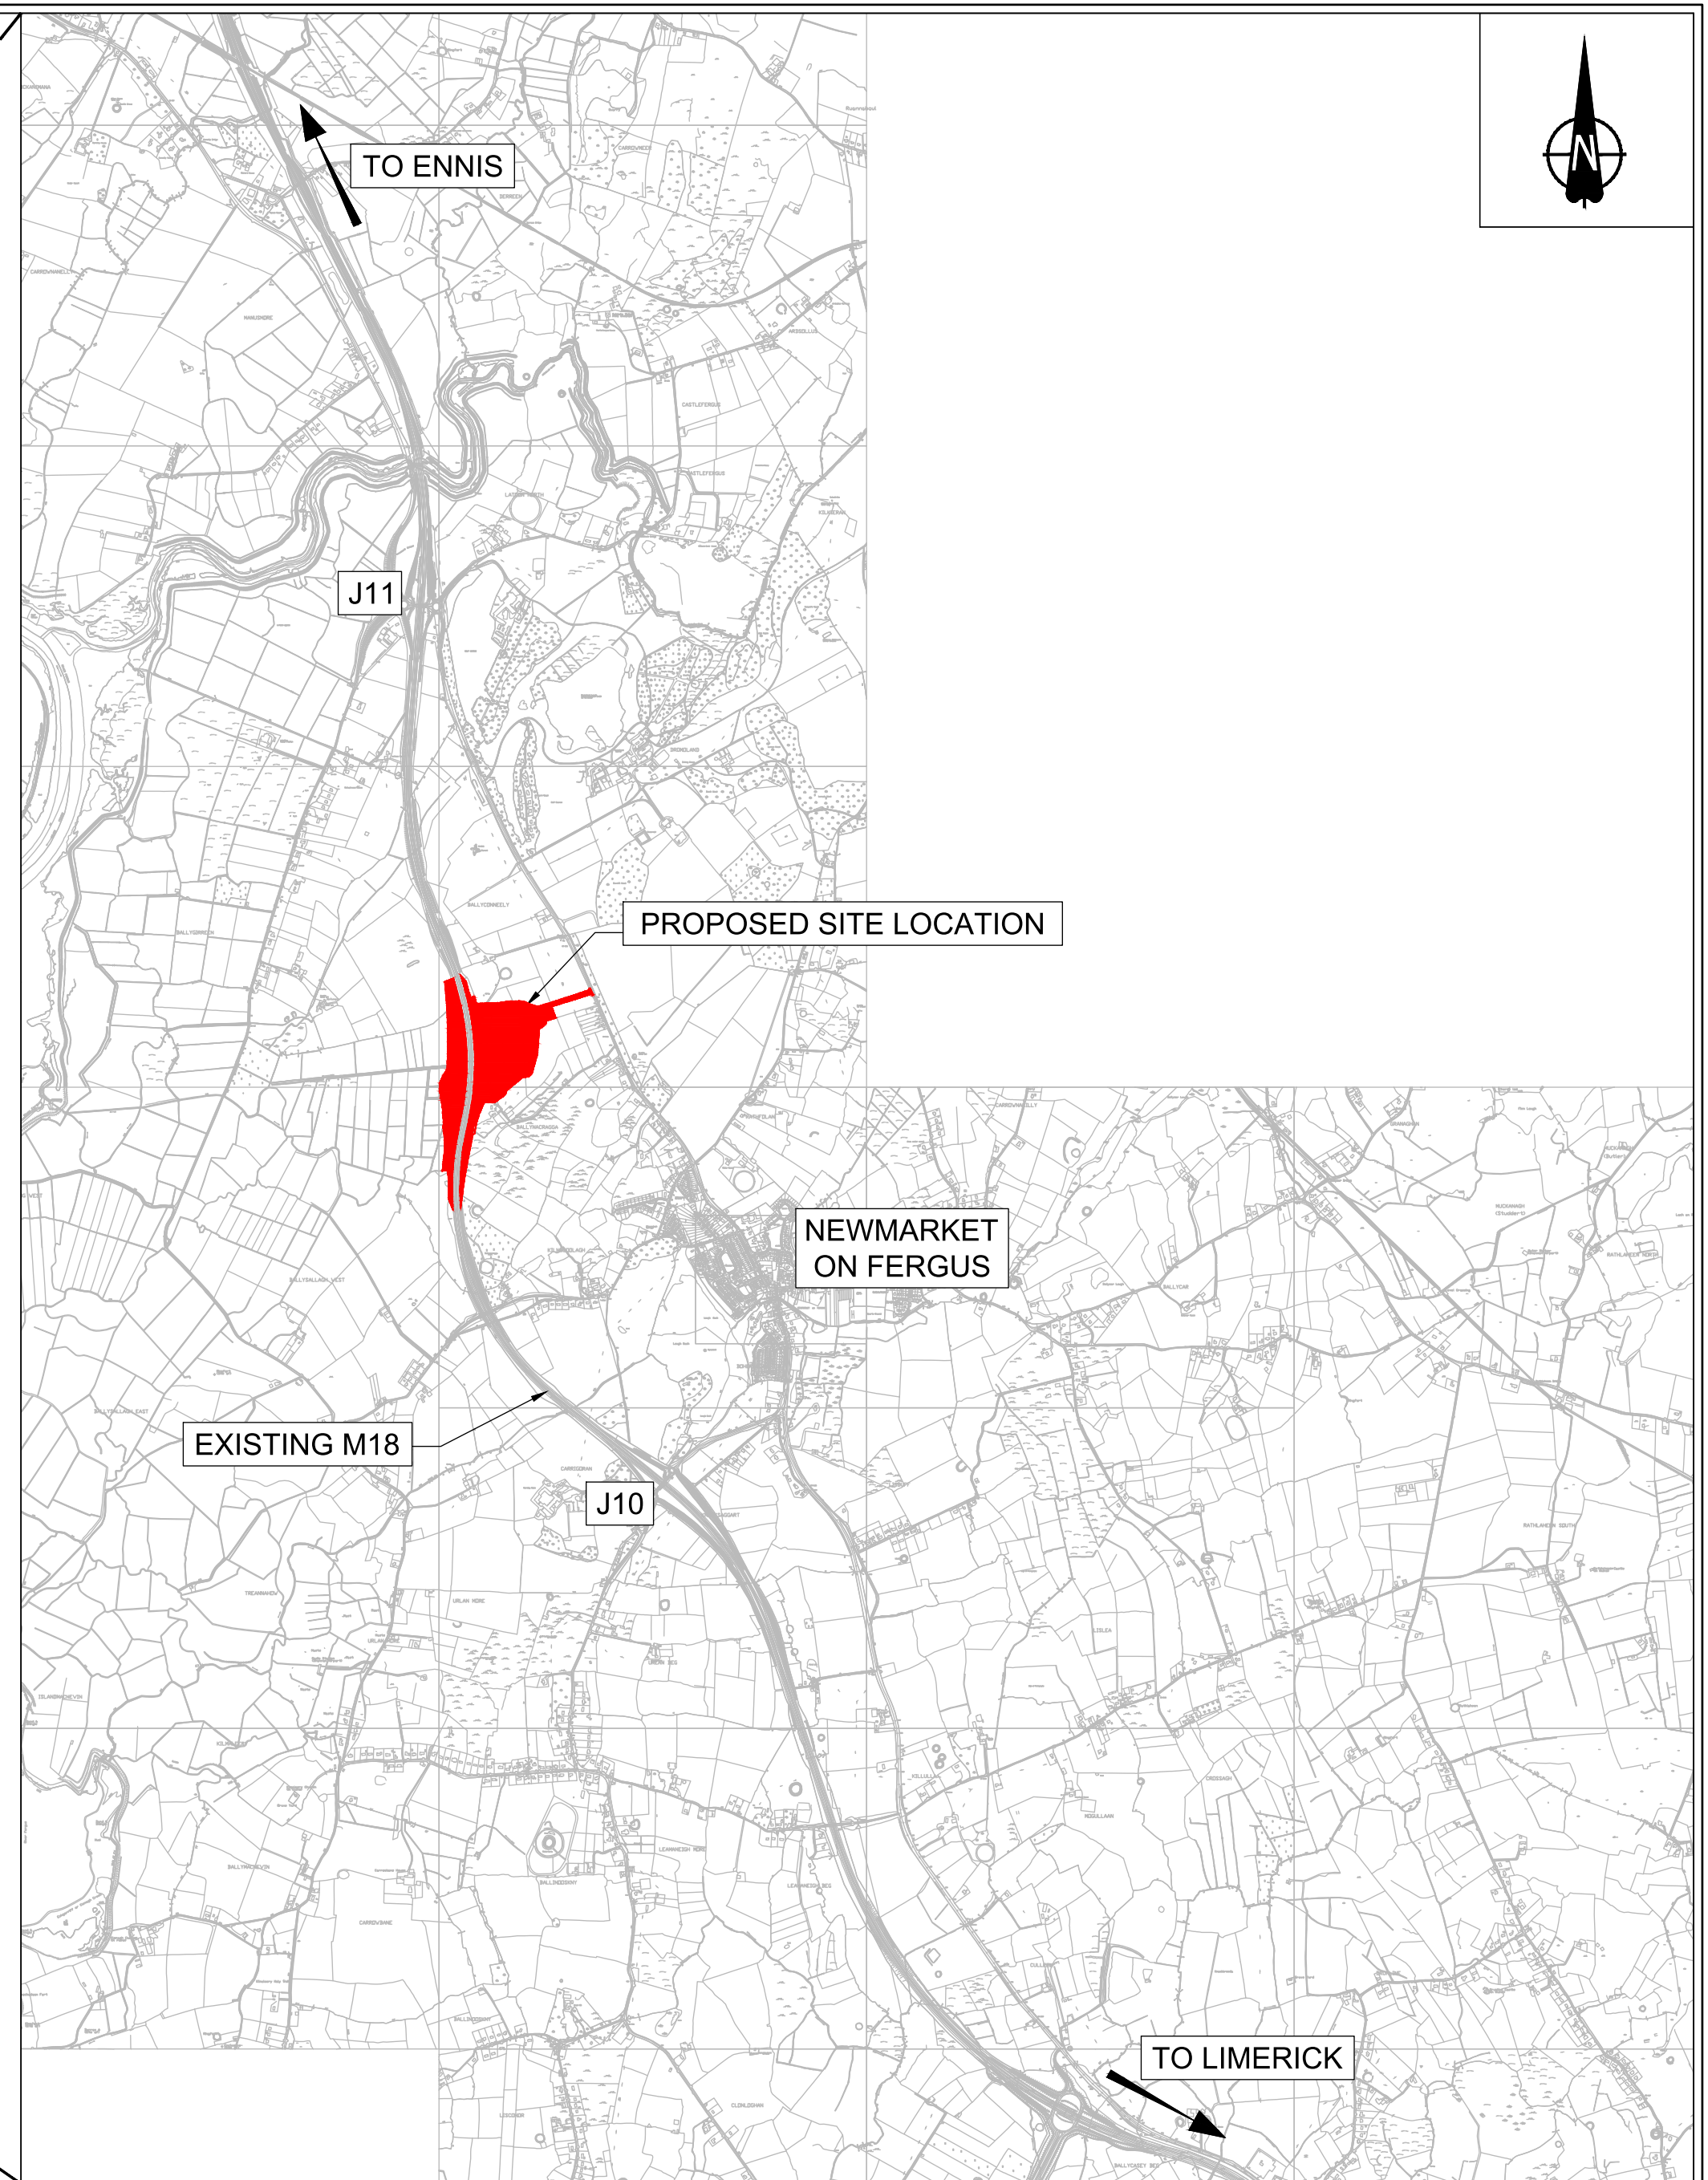

664251-HB-HGN-M18_ZZZZZZ-DR-CH-0001.dwg

